



D.N. KOL-GADER LTD.

Phone: 972-3-919 2919

Fax.: 972-3-919 3919

www.kolgader.co.il

Catalog Number 3045

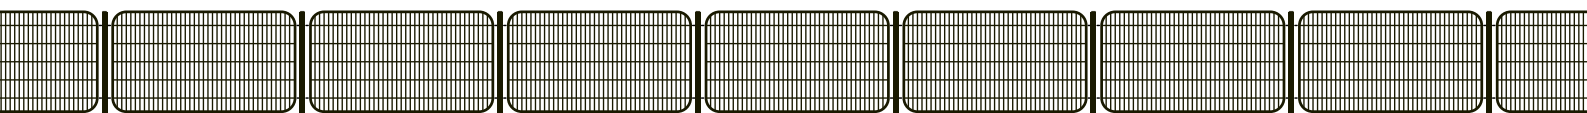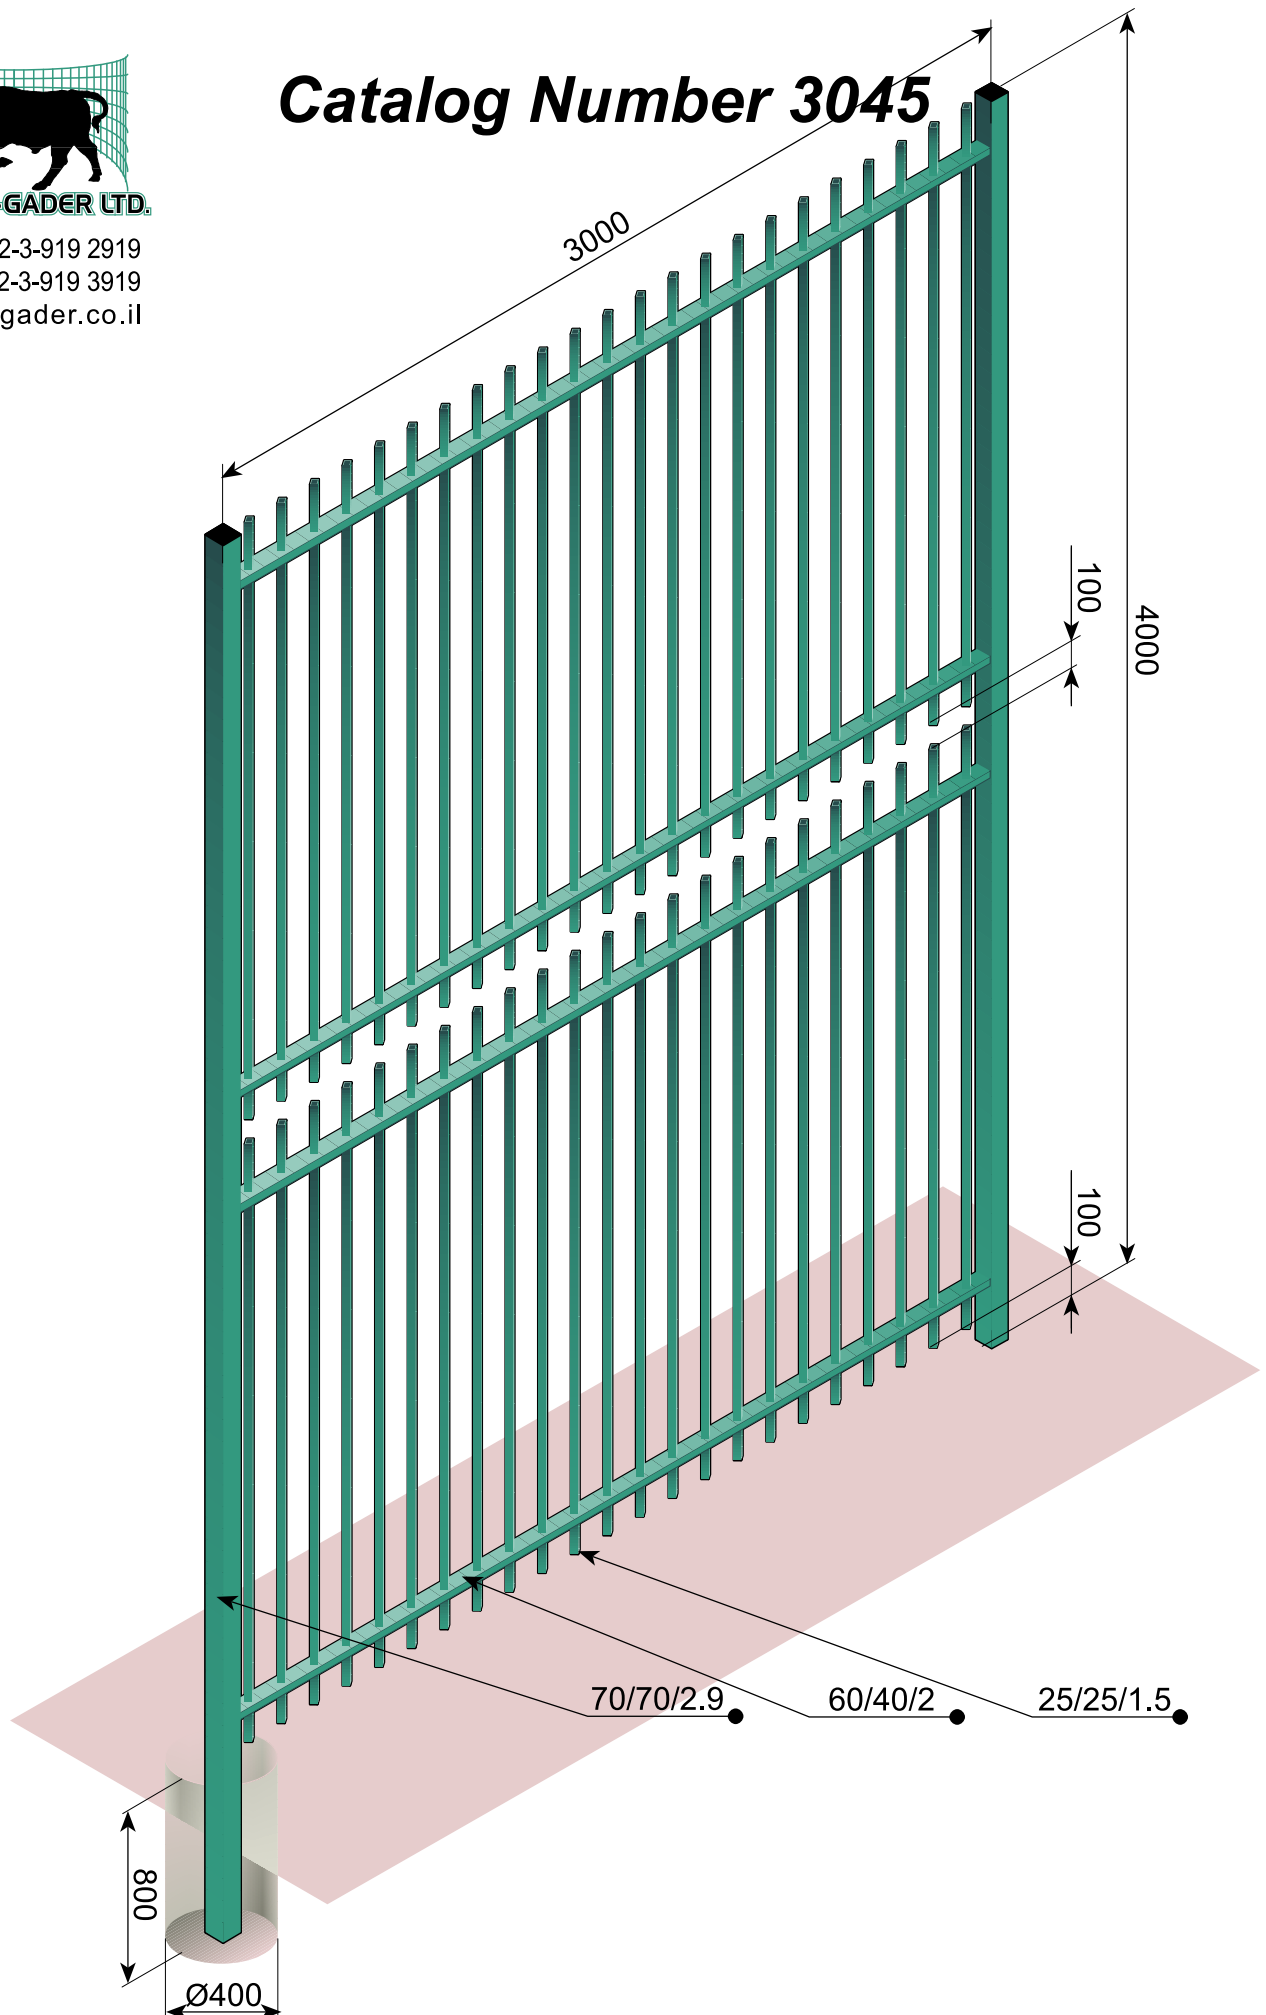

Catalog Number 3045

Technical Specifications:

Frame:

2 frames are mounted, one on top of the other at a distance of 100-mm.
Each frame is made of 60/40/2 horizontal profiles and 25/25/1.5 vertical profiles.
The profiles are inserted into holes at a fixed distance of 100-mm.

Fence Poles:

Poles are made of a 70/70/2.9 profile.
The distance between the fence's pole centers is 3-m.

Foundation and Concrete:

The foundations for the poles are 40-cm in diameter and 80-cm deep.
Concrete grade: B-150.

Connection Fittings:

8 hidden connectors, made of a 60/40 profile are welded to the fence poles.
The frames are connected to these connectors.

